


PLAN VIEW

(SCALE 1:20)

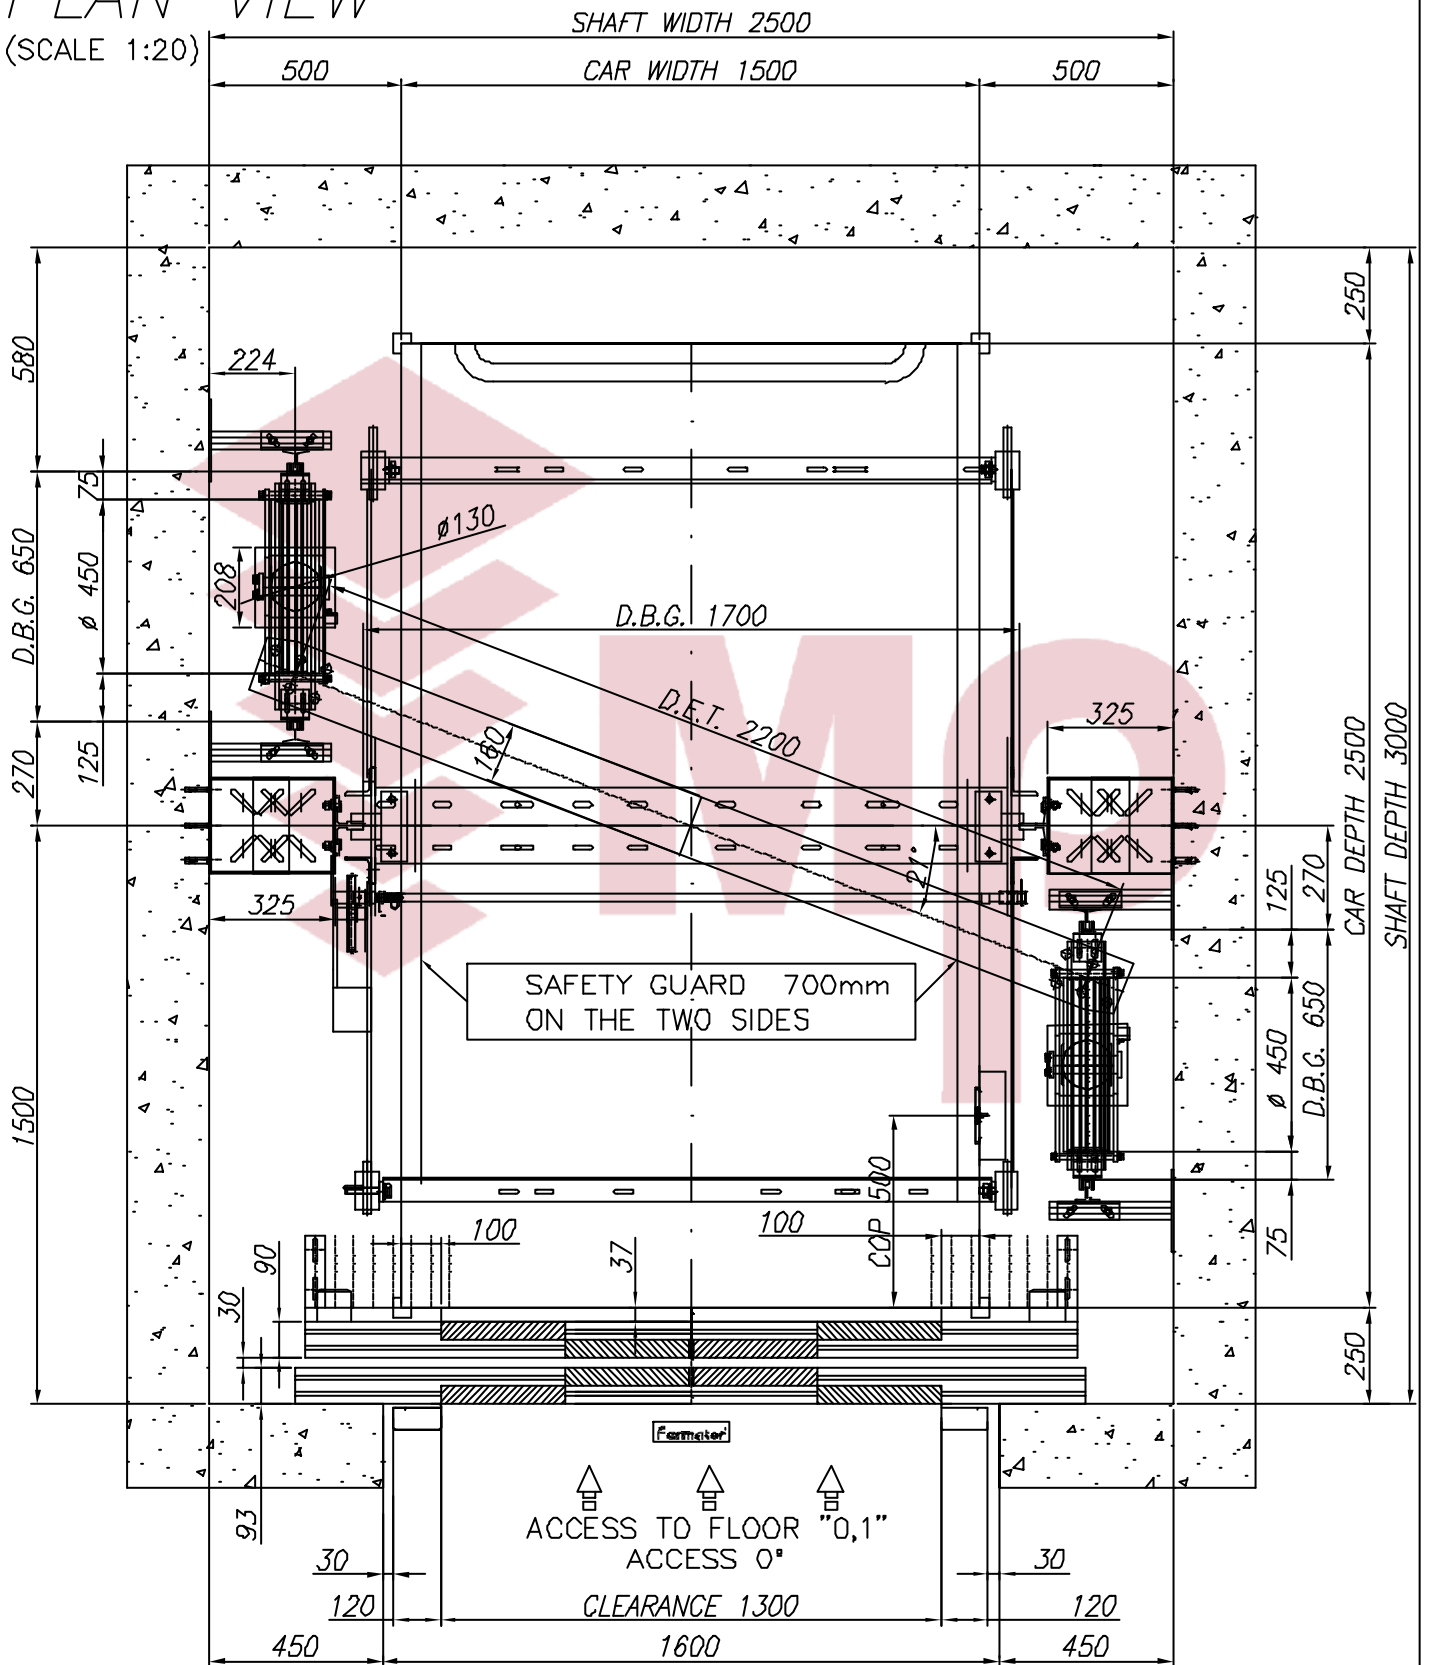

F-1-602 REV 0

STOPS (N°) _____
CAPACITY (N° PERSONS) 23
NOMINAL LOAD (Kg.) 1750

REV. 0
REFERENCE:
AC-9474



DATE	NAME	CLIENT: WORK SITUATION:
DRAWING 2007	MP	
VERIFIED		
APPROV.		

TENSION (V)
400
FREQUENCY (Hz)
50

MODEL LIFT	SPEED (m/s)
MP PASSENGER	0.5